





1er ETAGE


2ème ETAGE

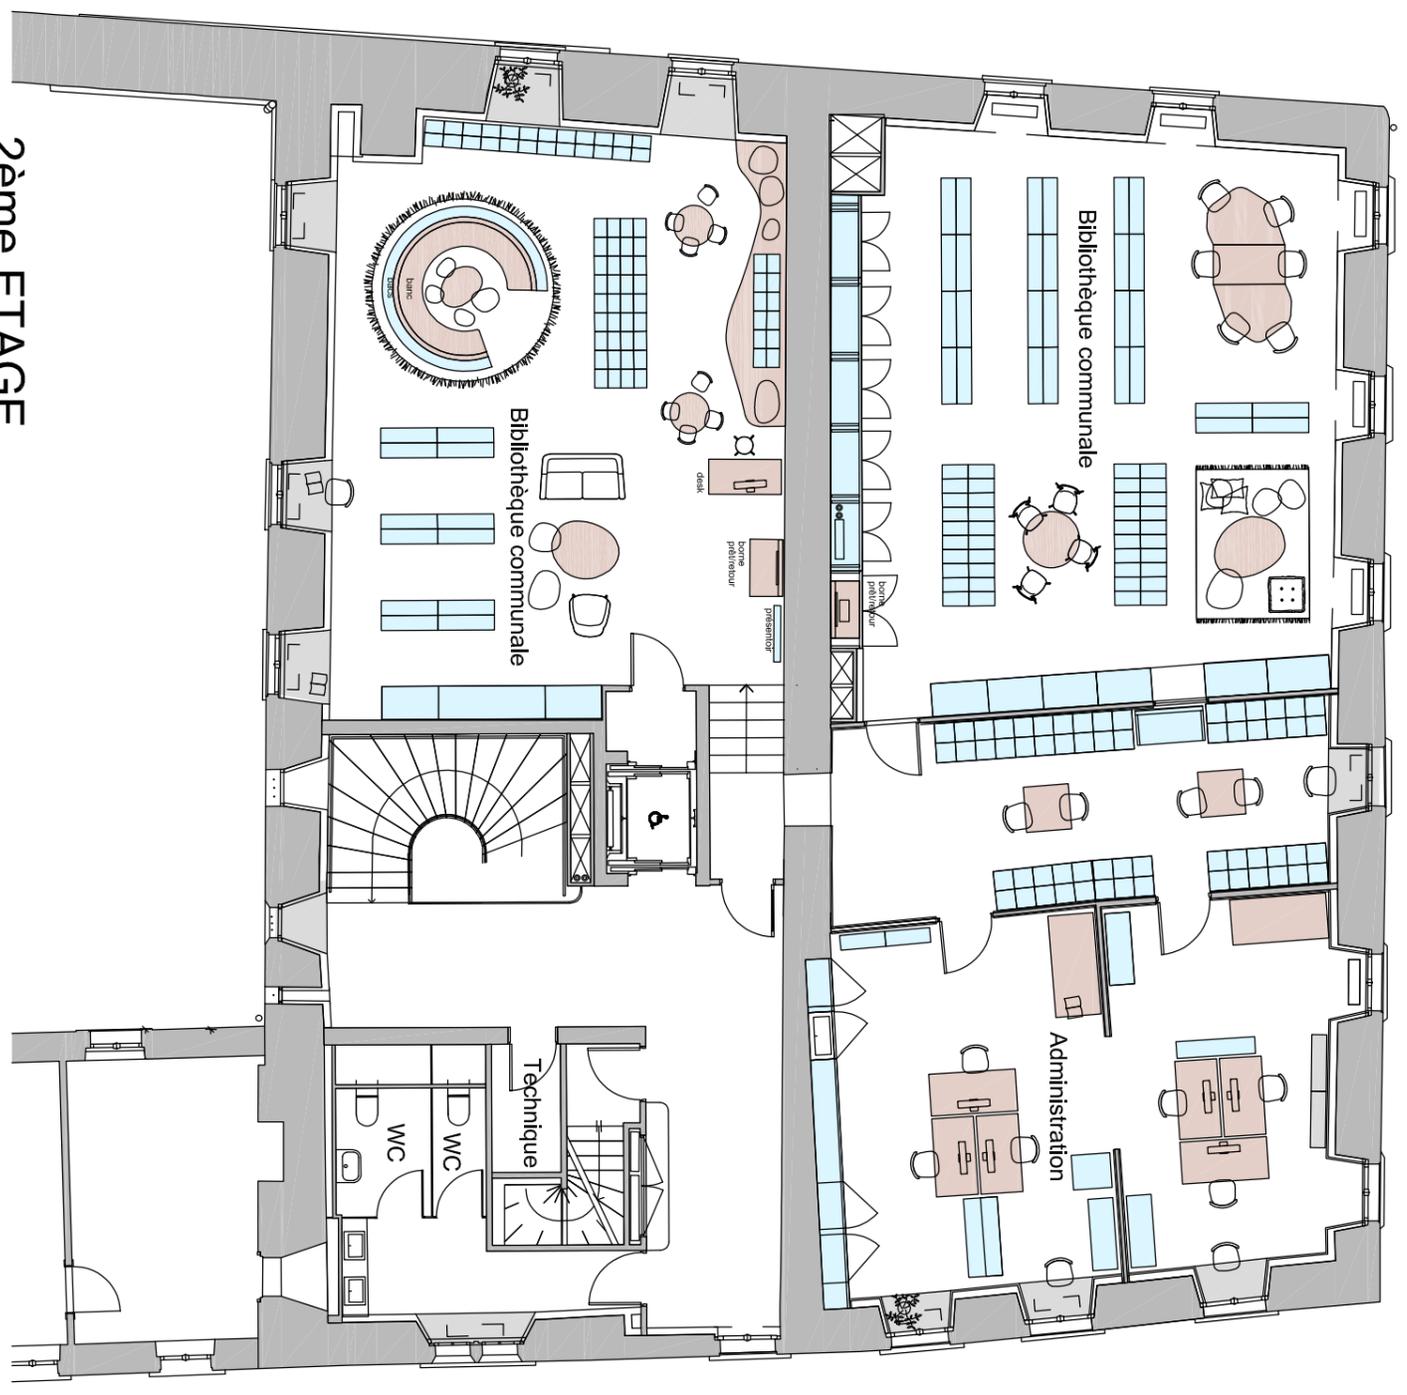


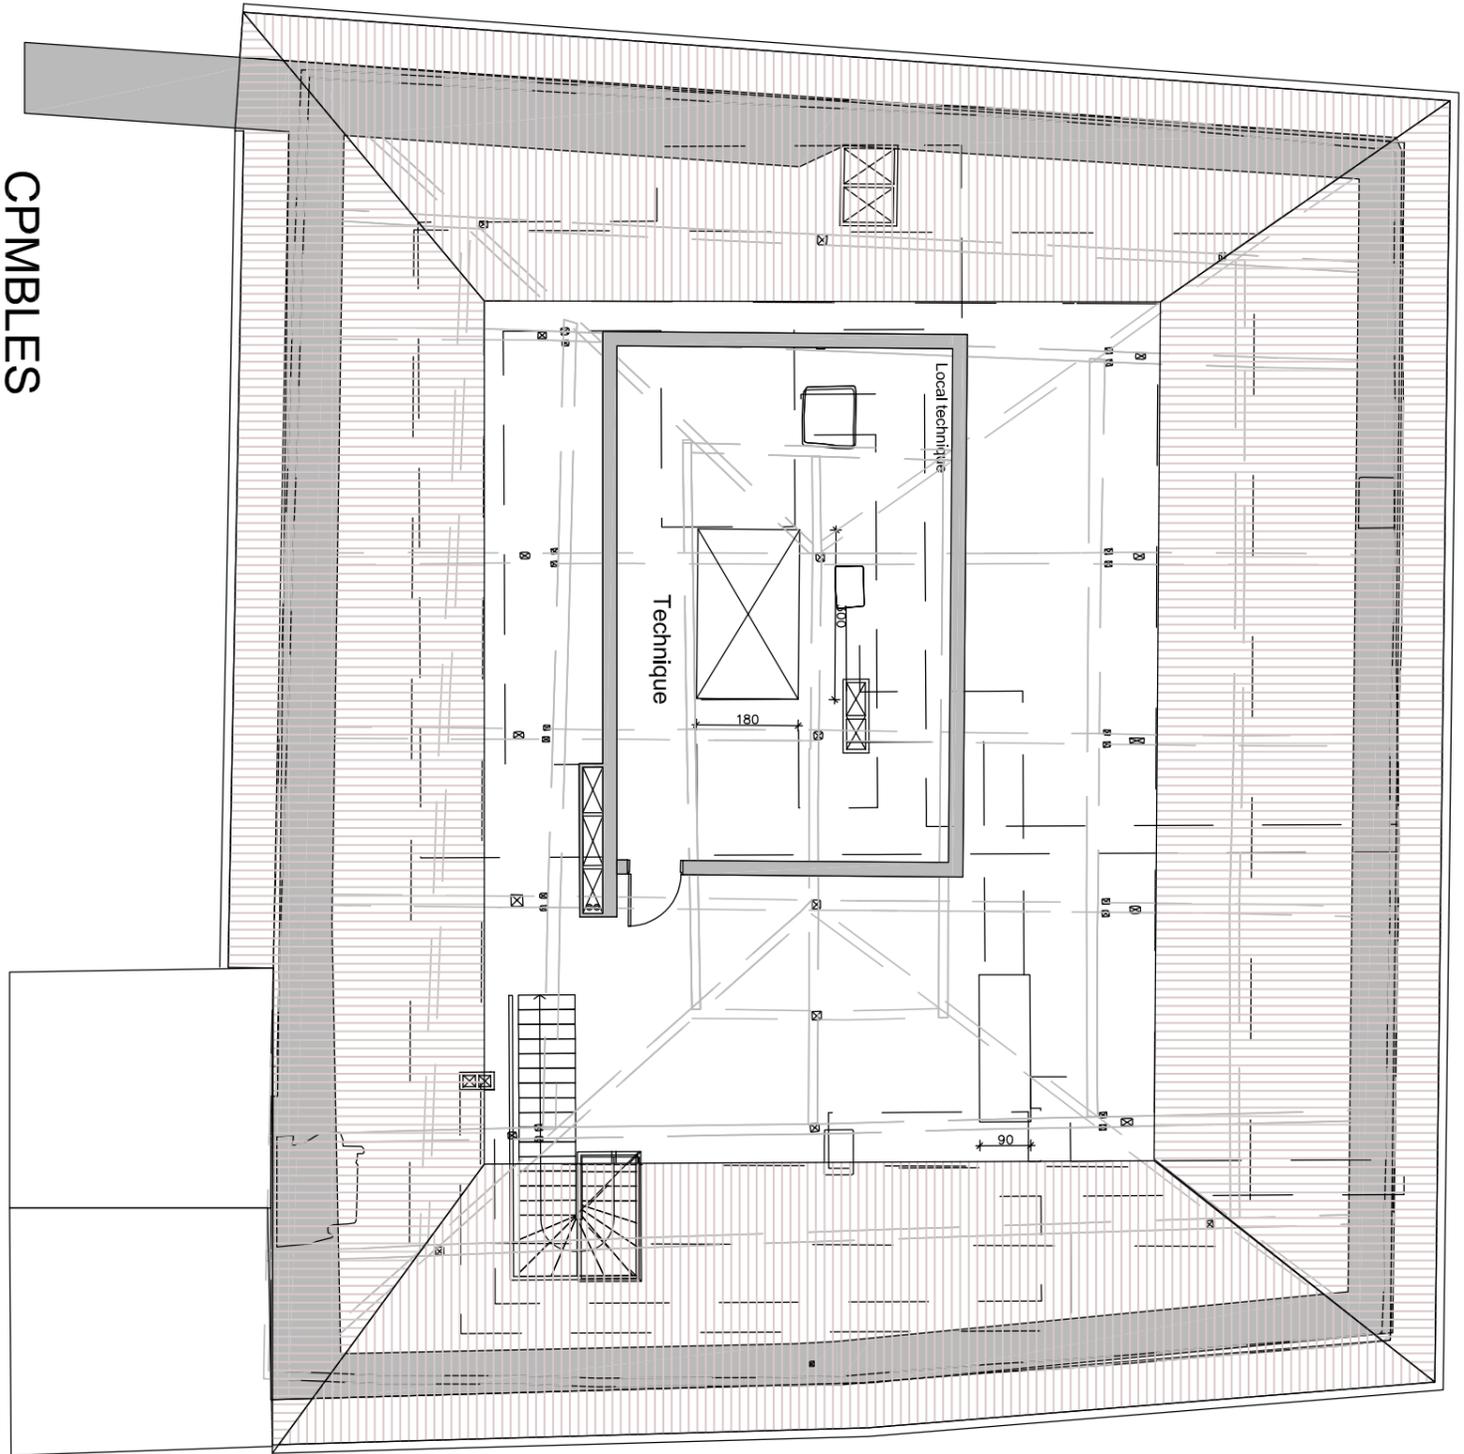


CPMBLES

SOUS-SOL

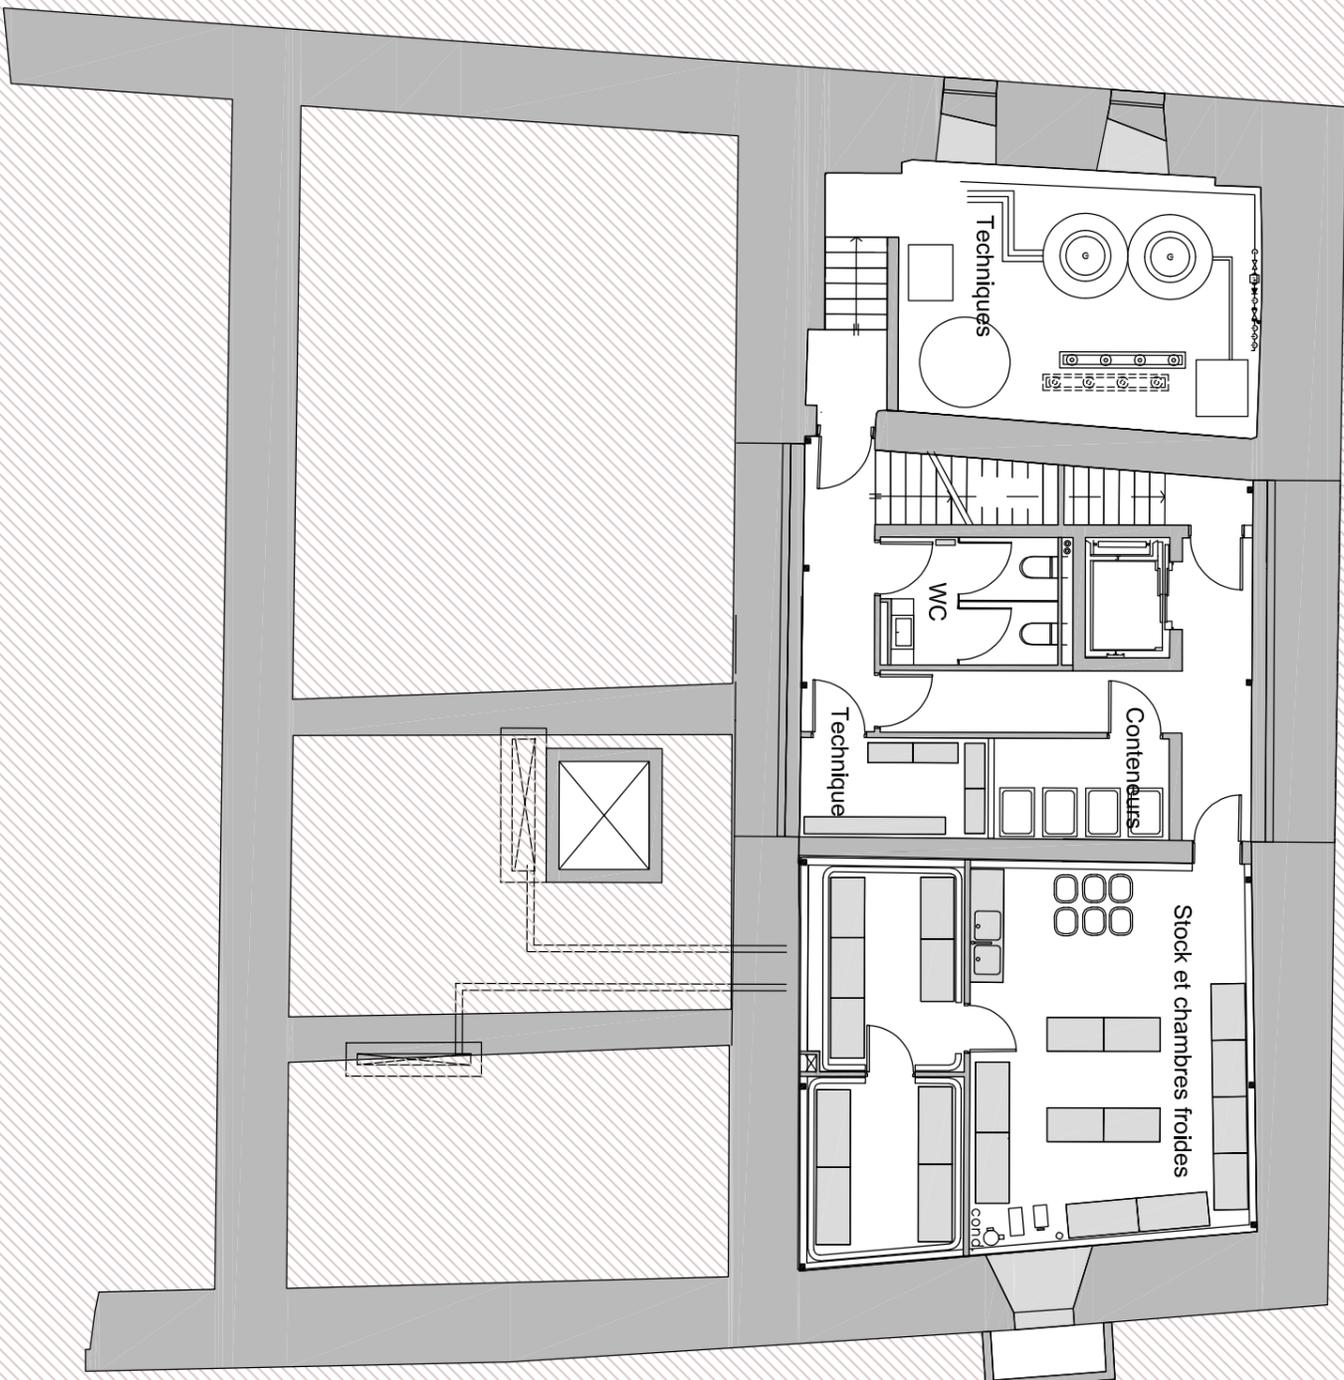

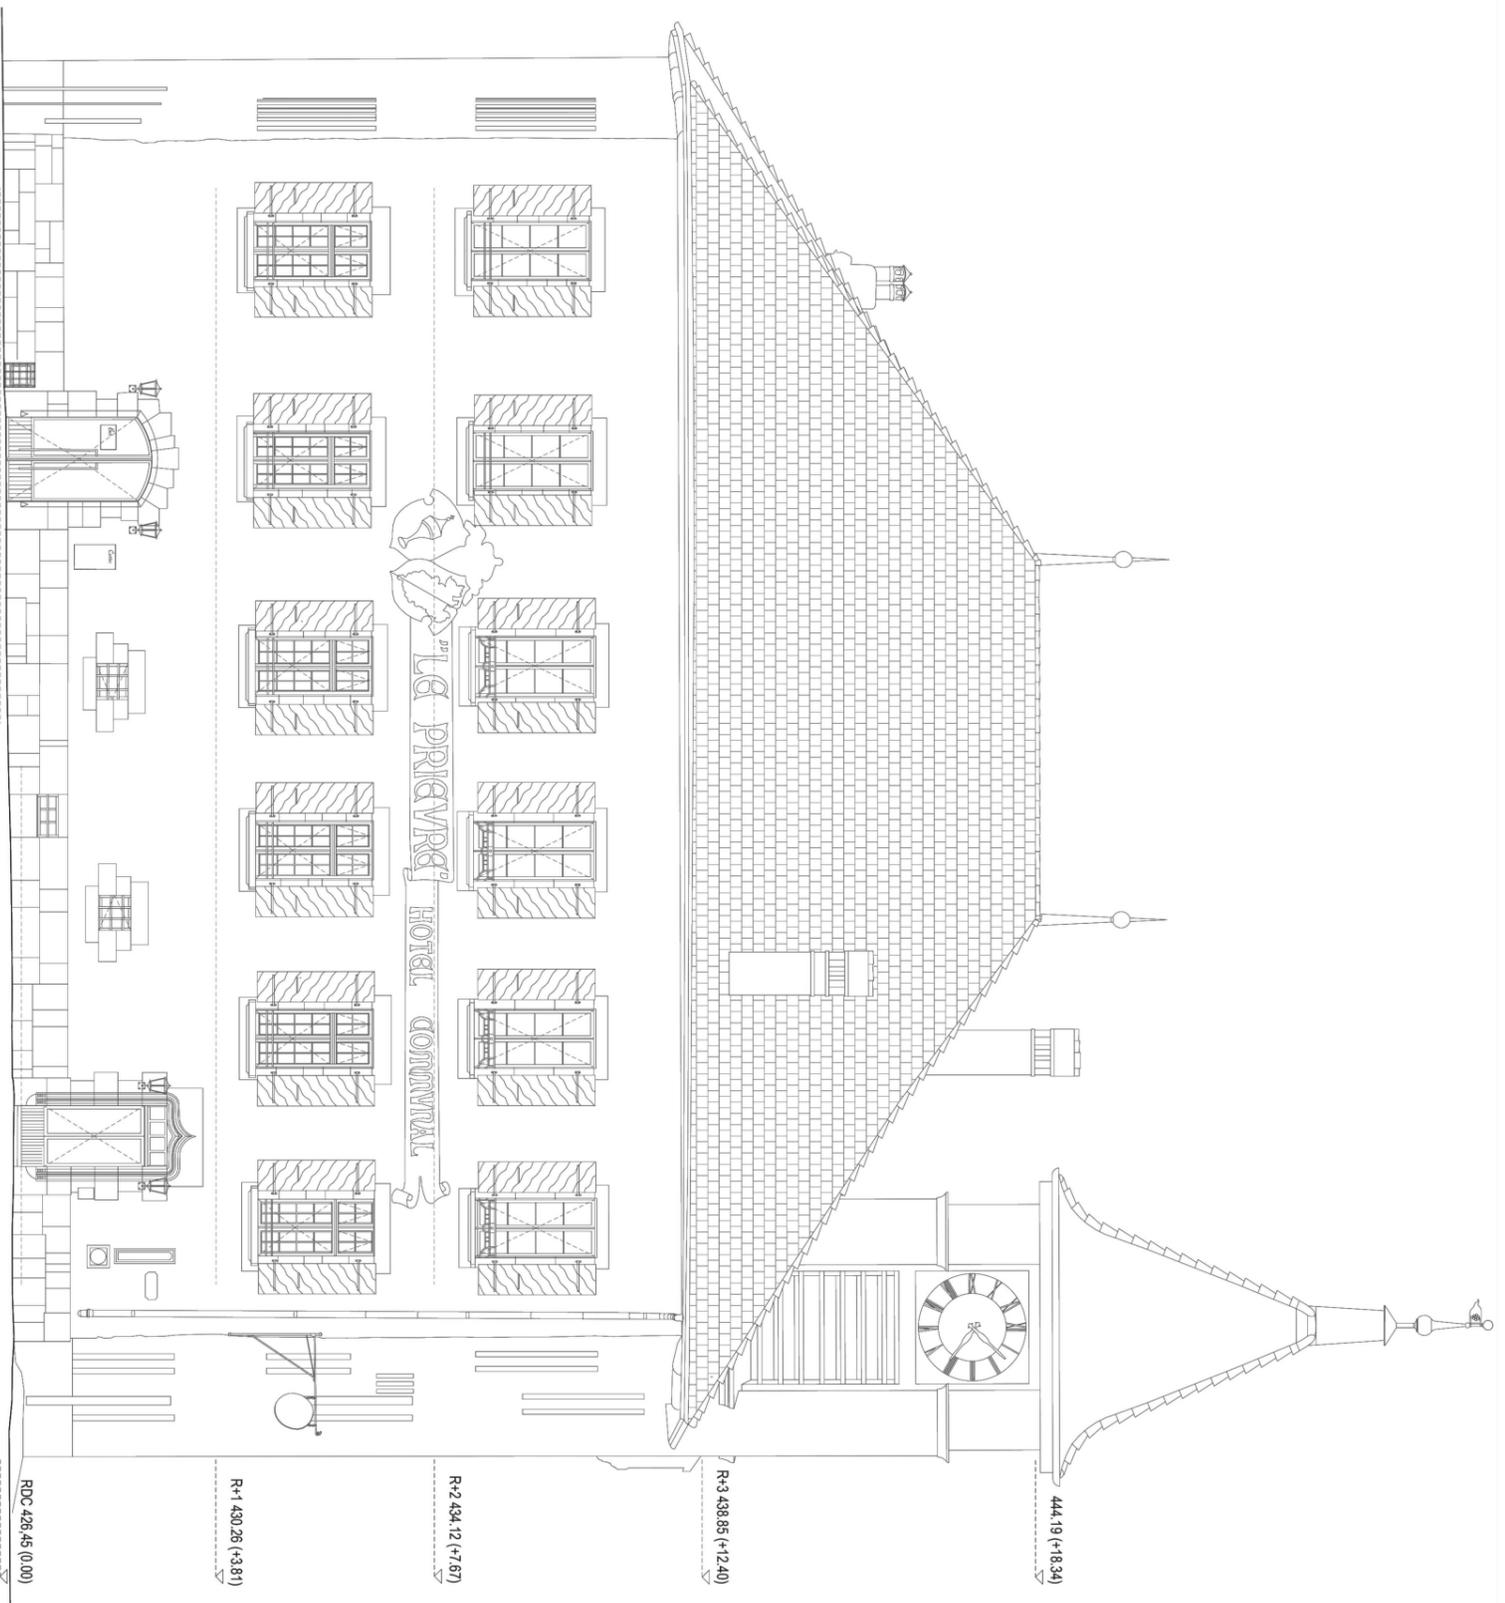

FACADE NORD

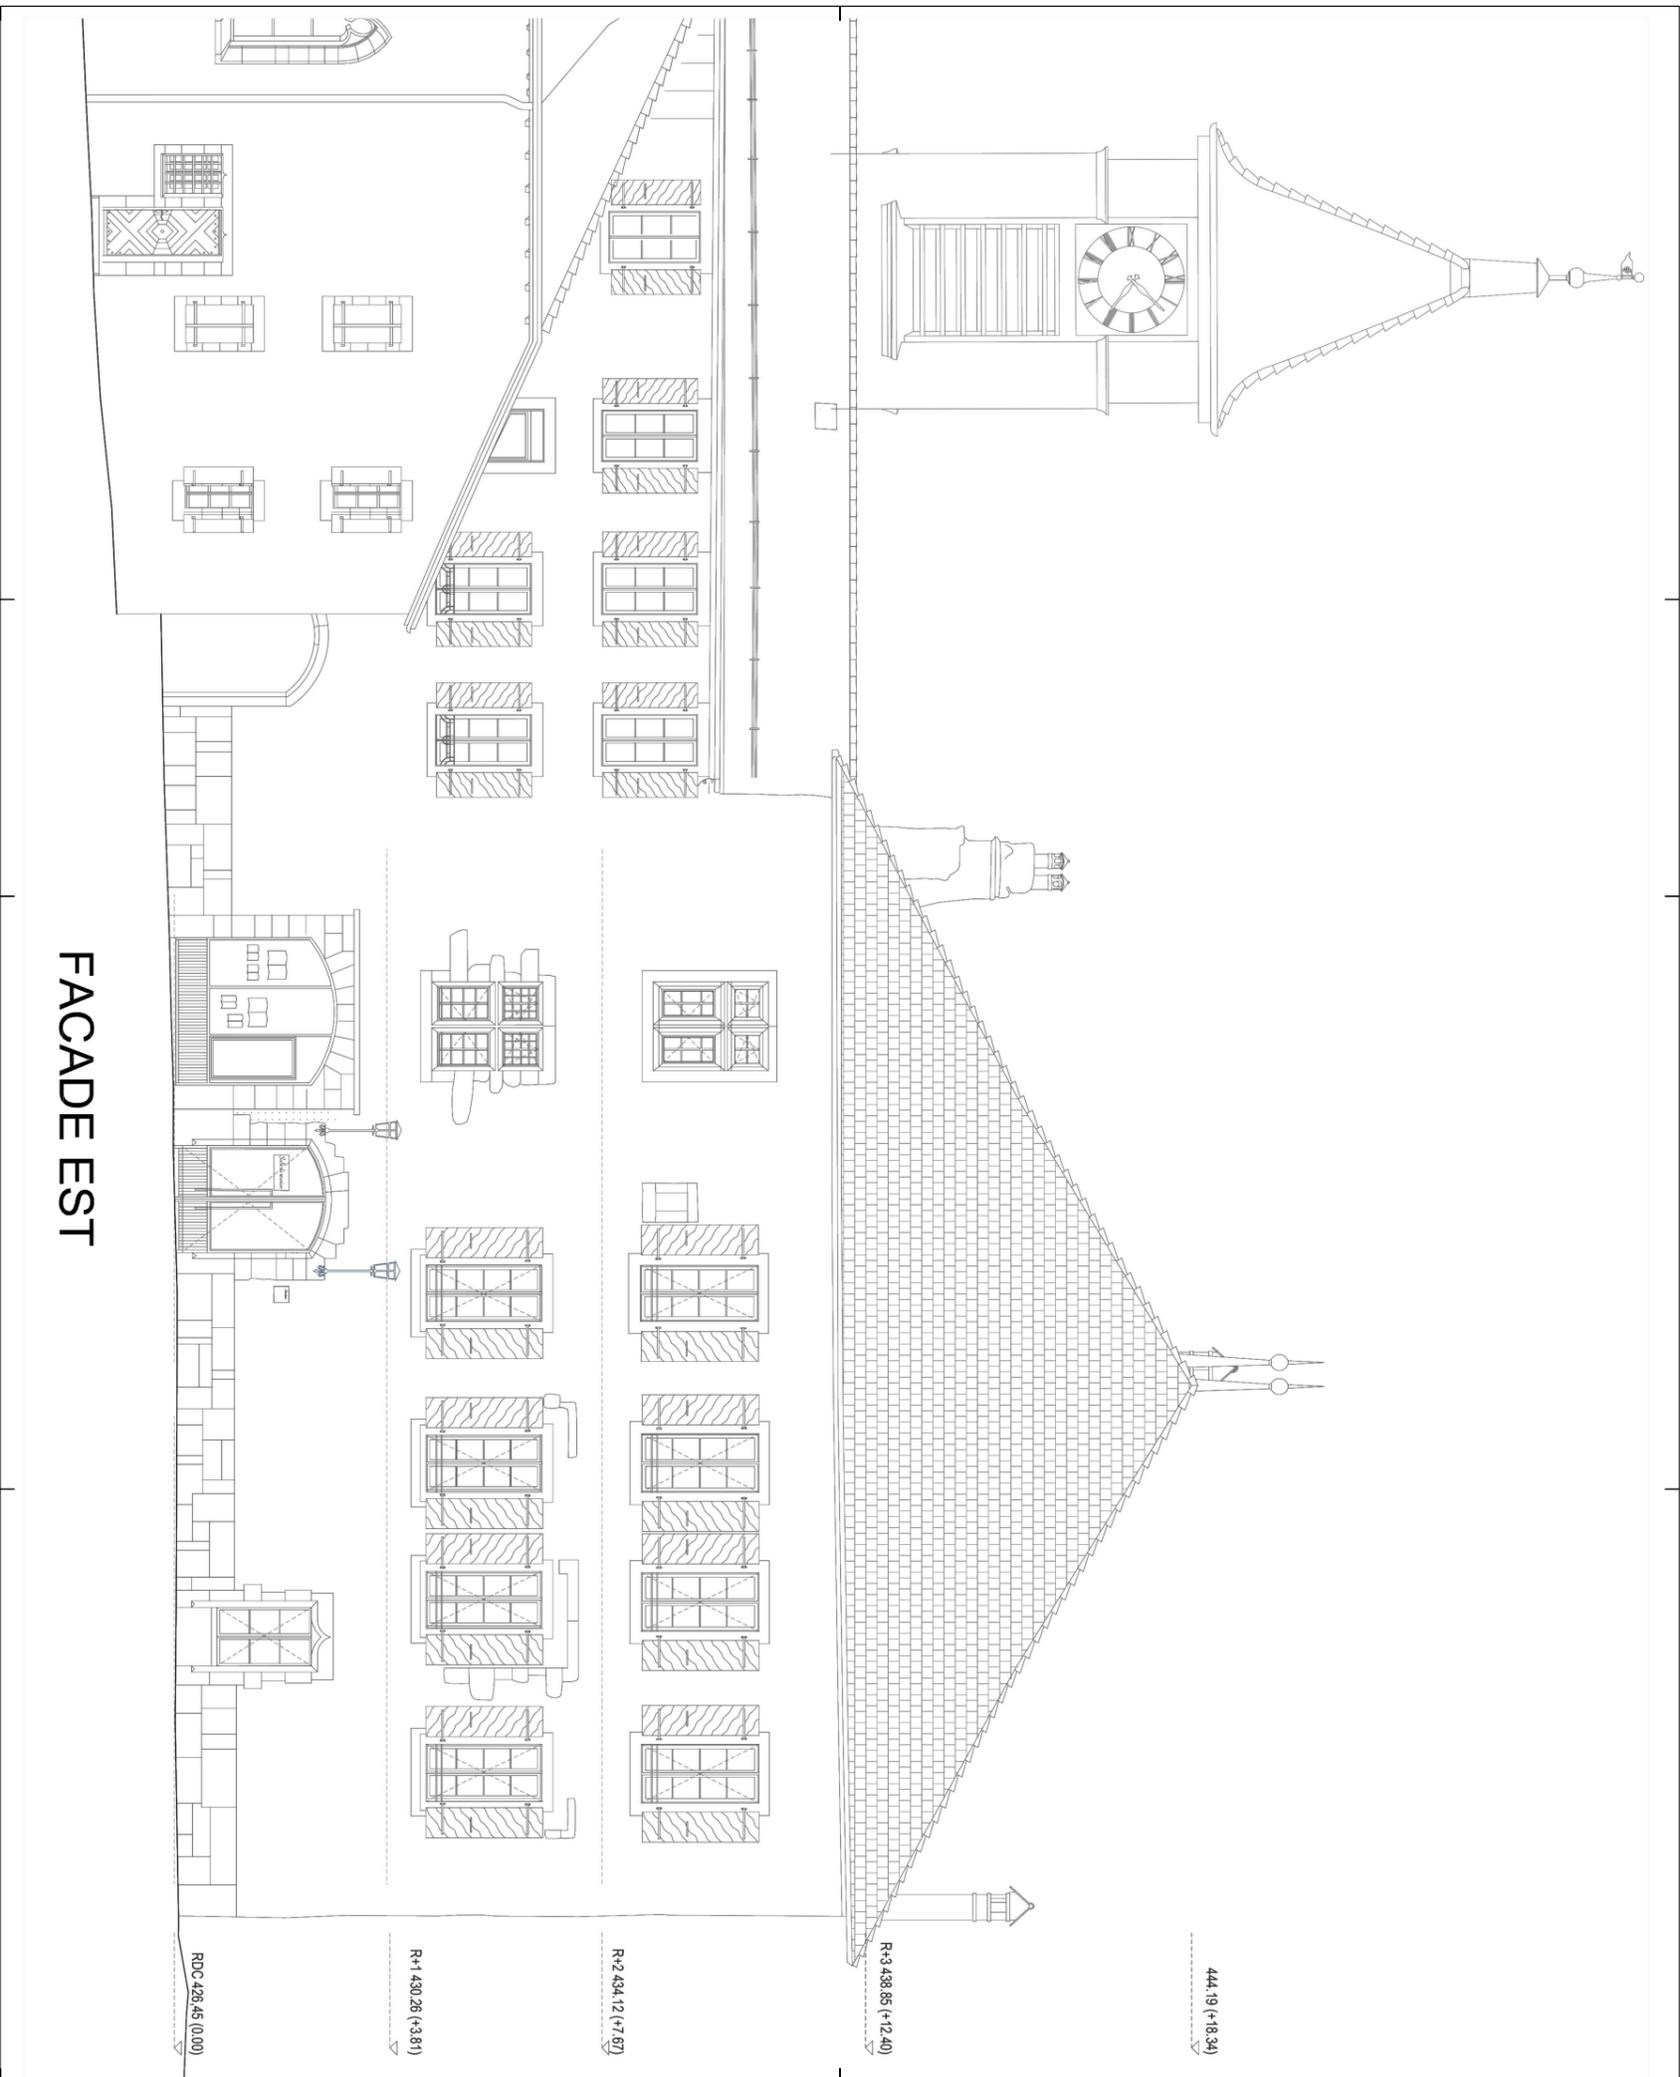

FACADE EST


444.19 (+18.34)

R+3 438.85 (+12.40)


R+2 434.12 (+7.67)

R+1 430.26 (+3.81)


RDC 426.45 (0.00)

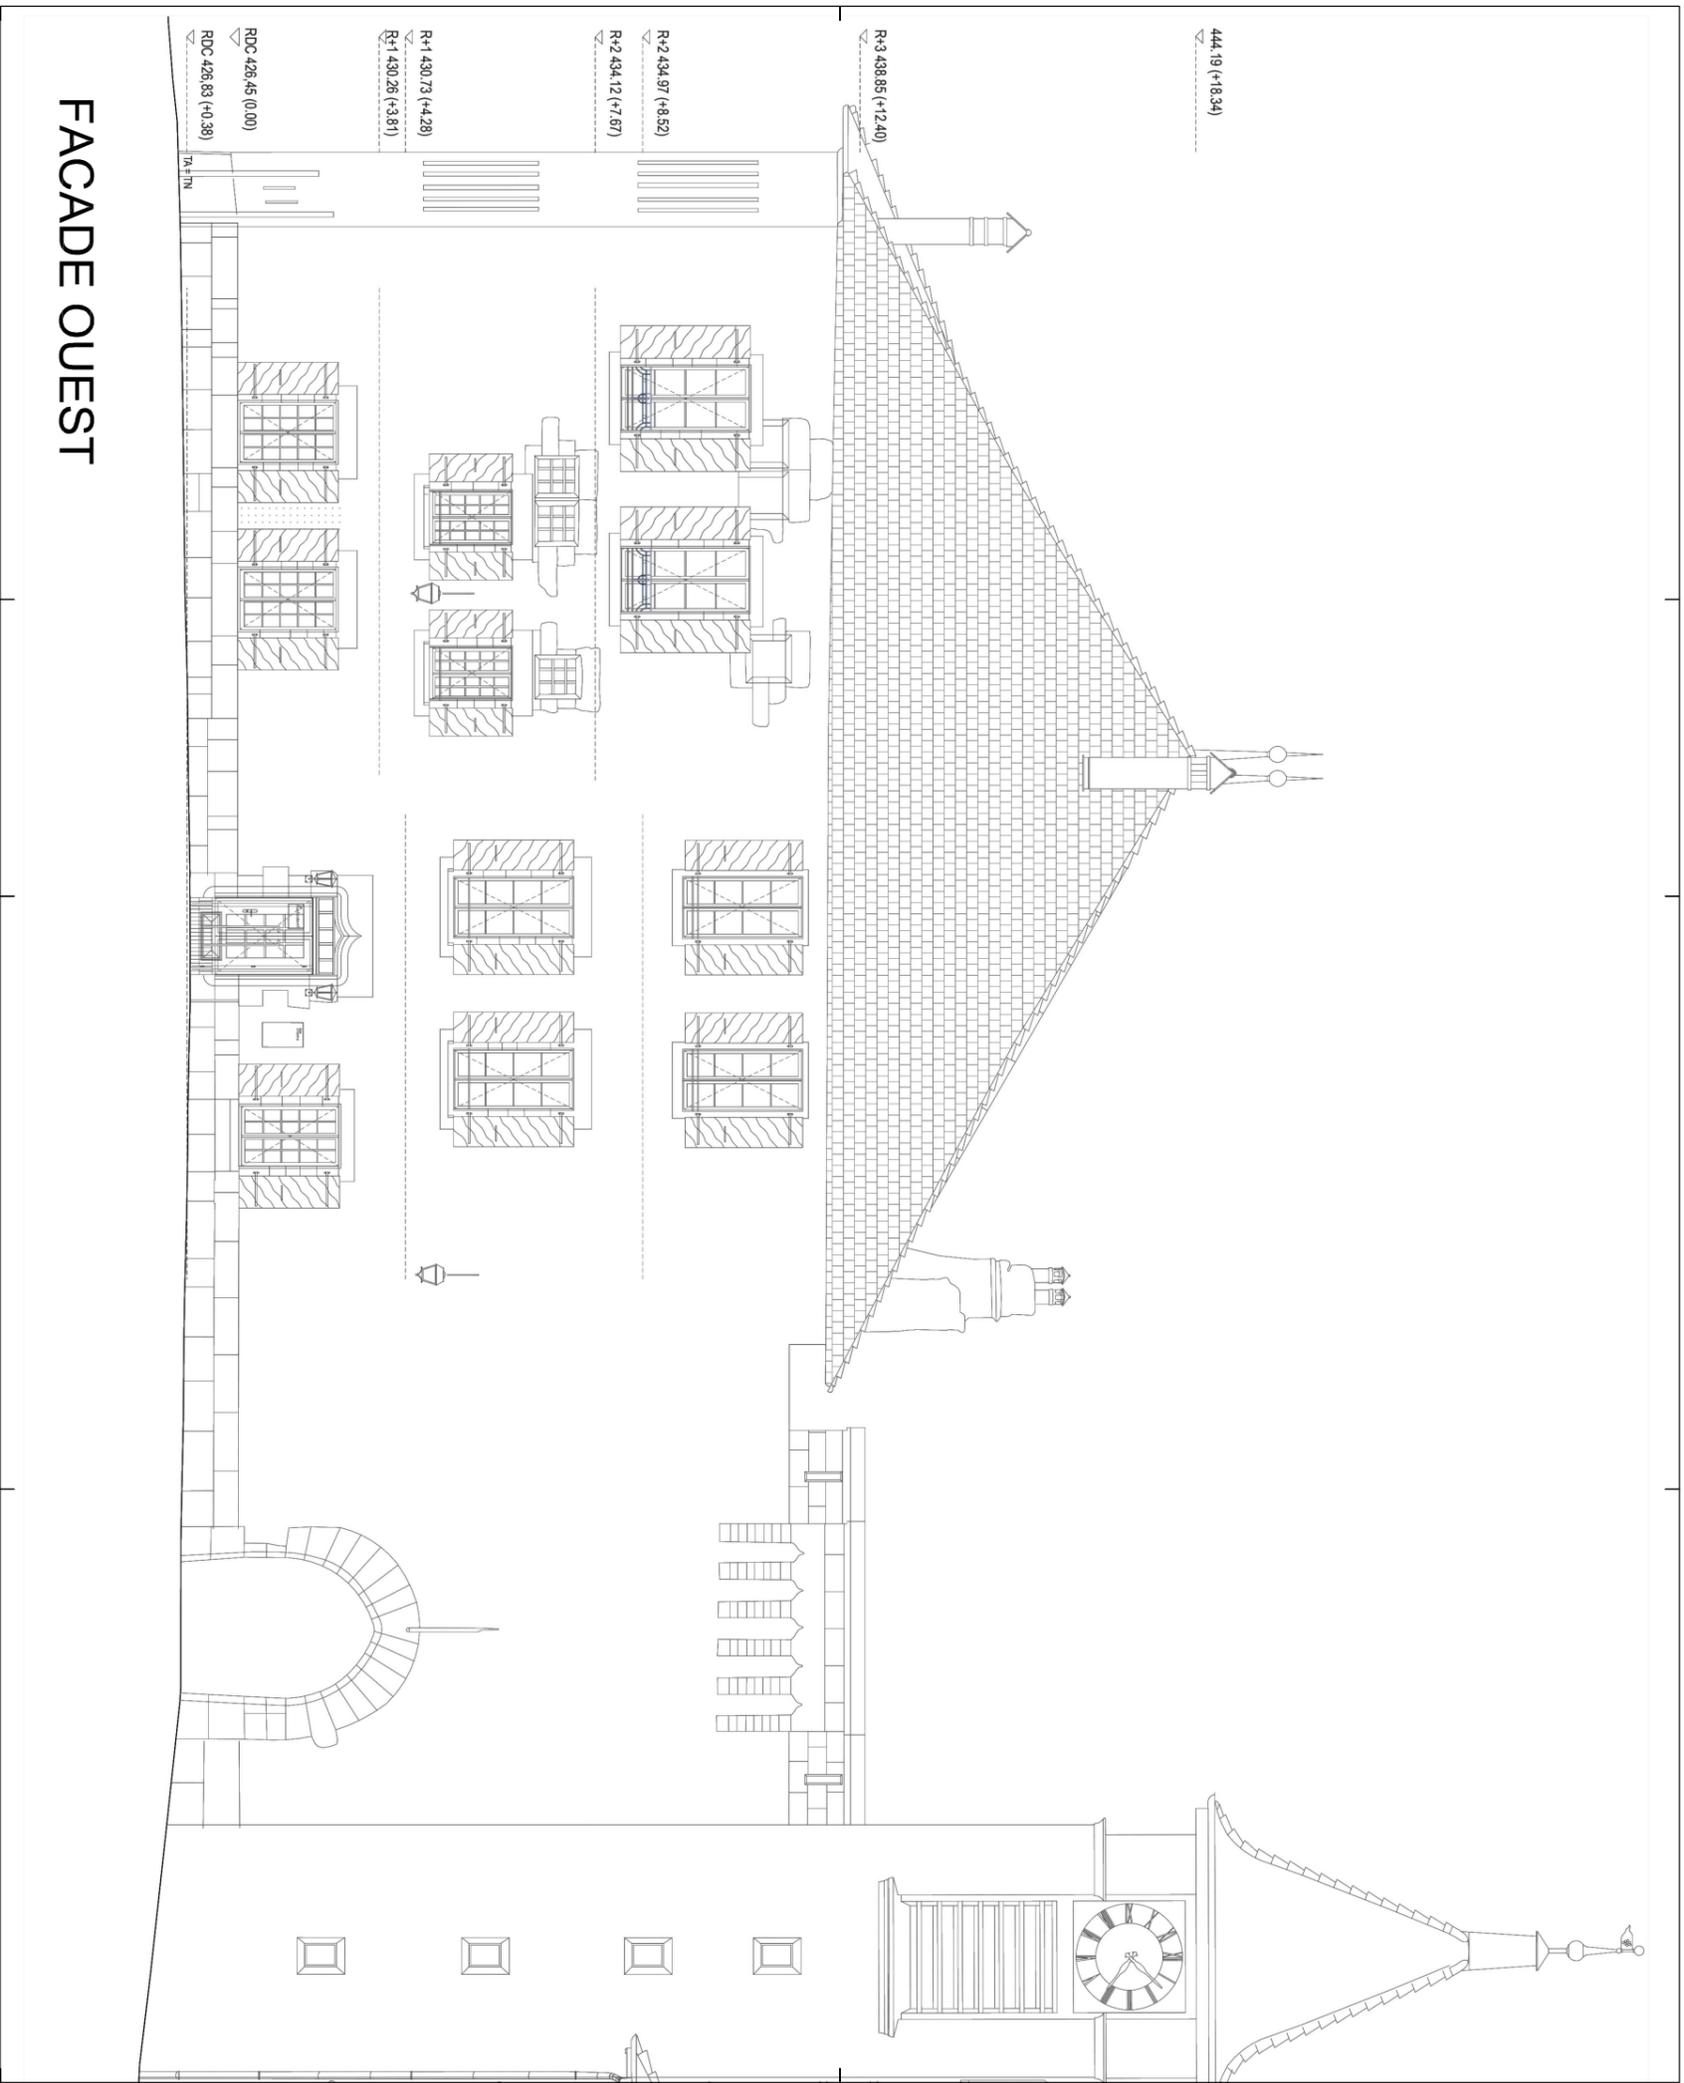

FACADE OUEST

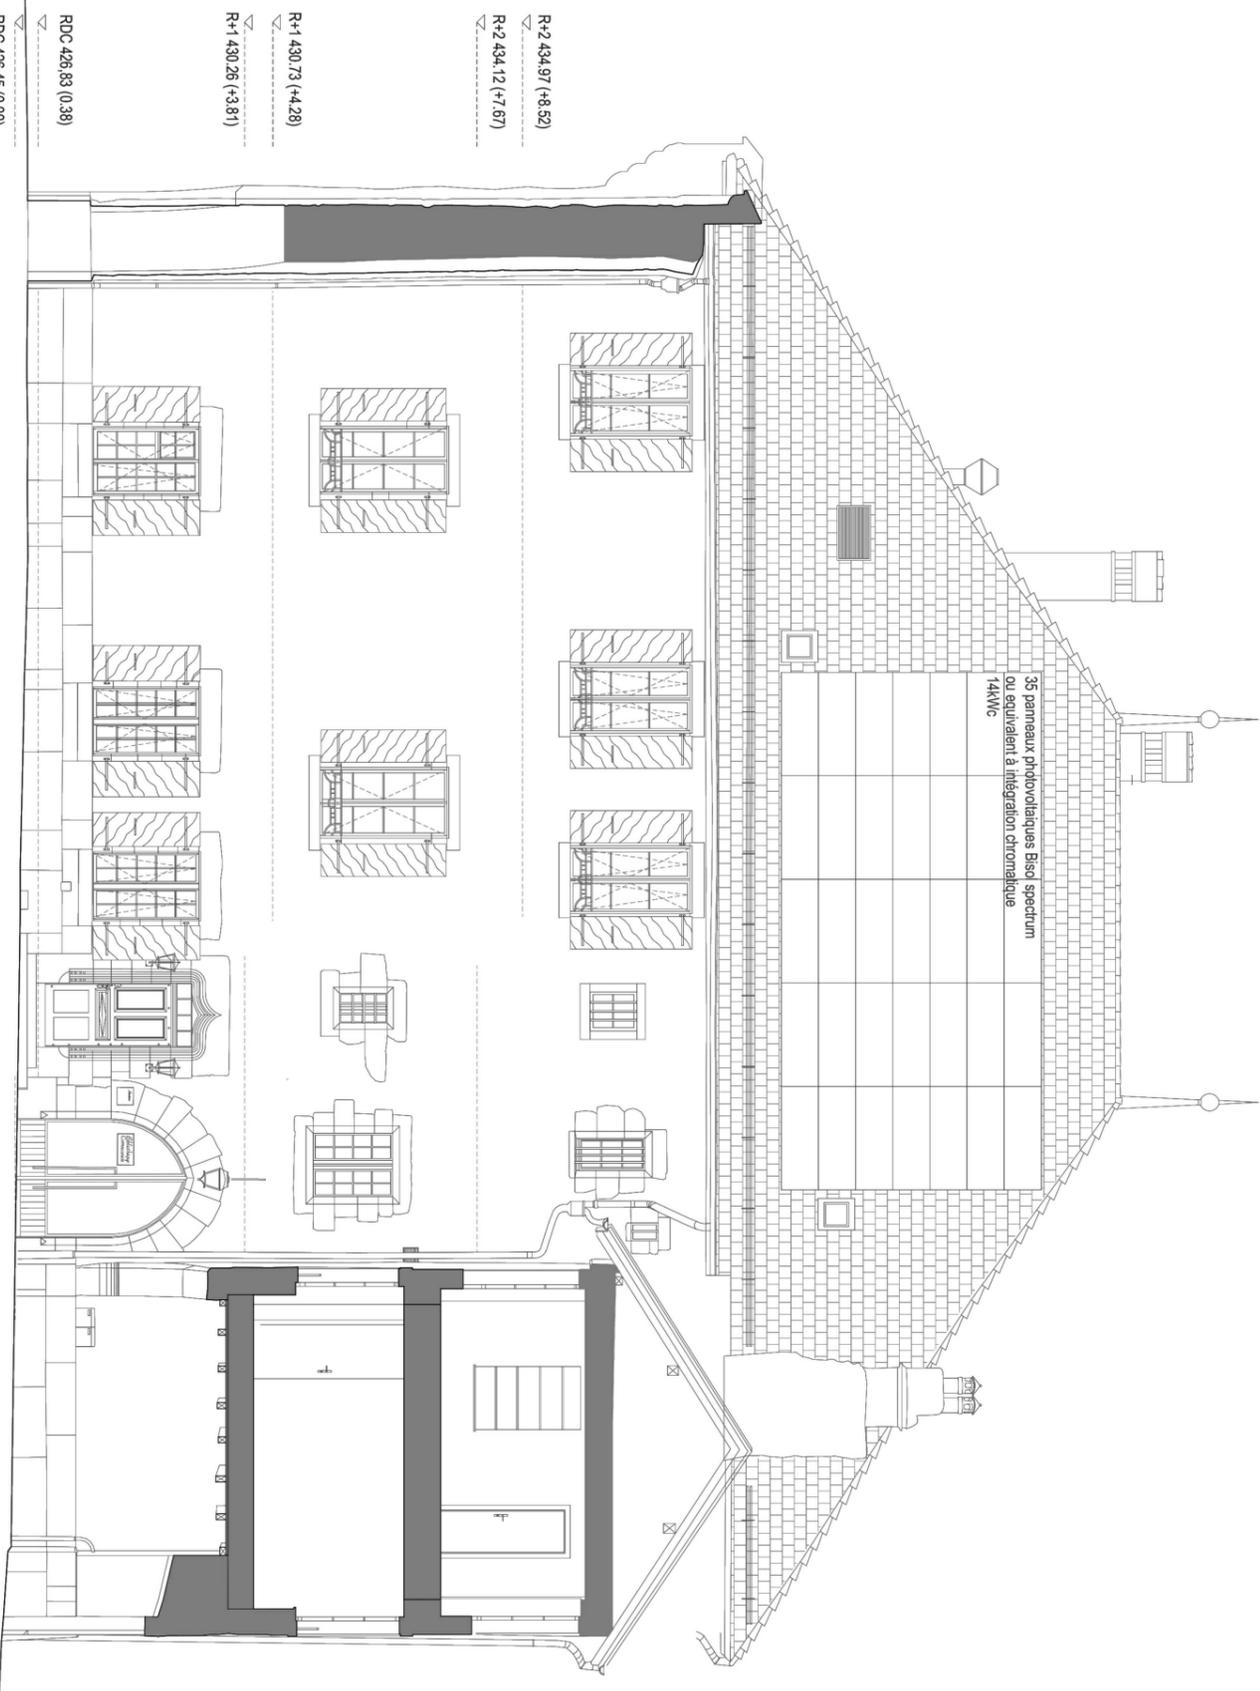

FACADE SUD

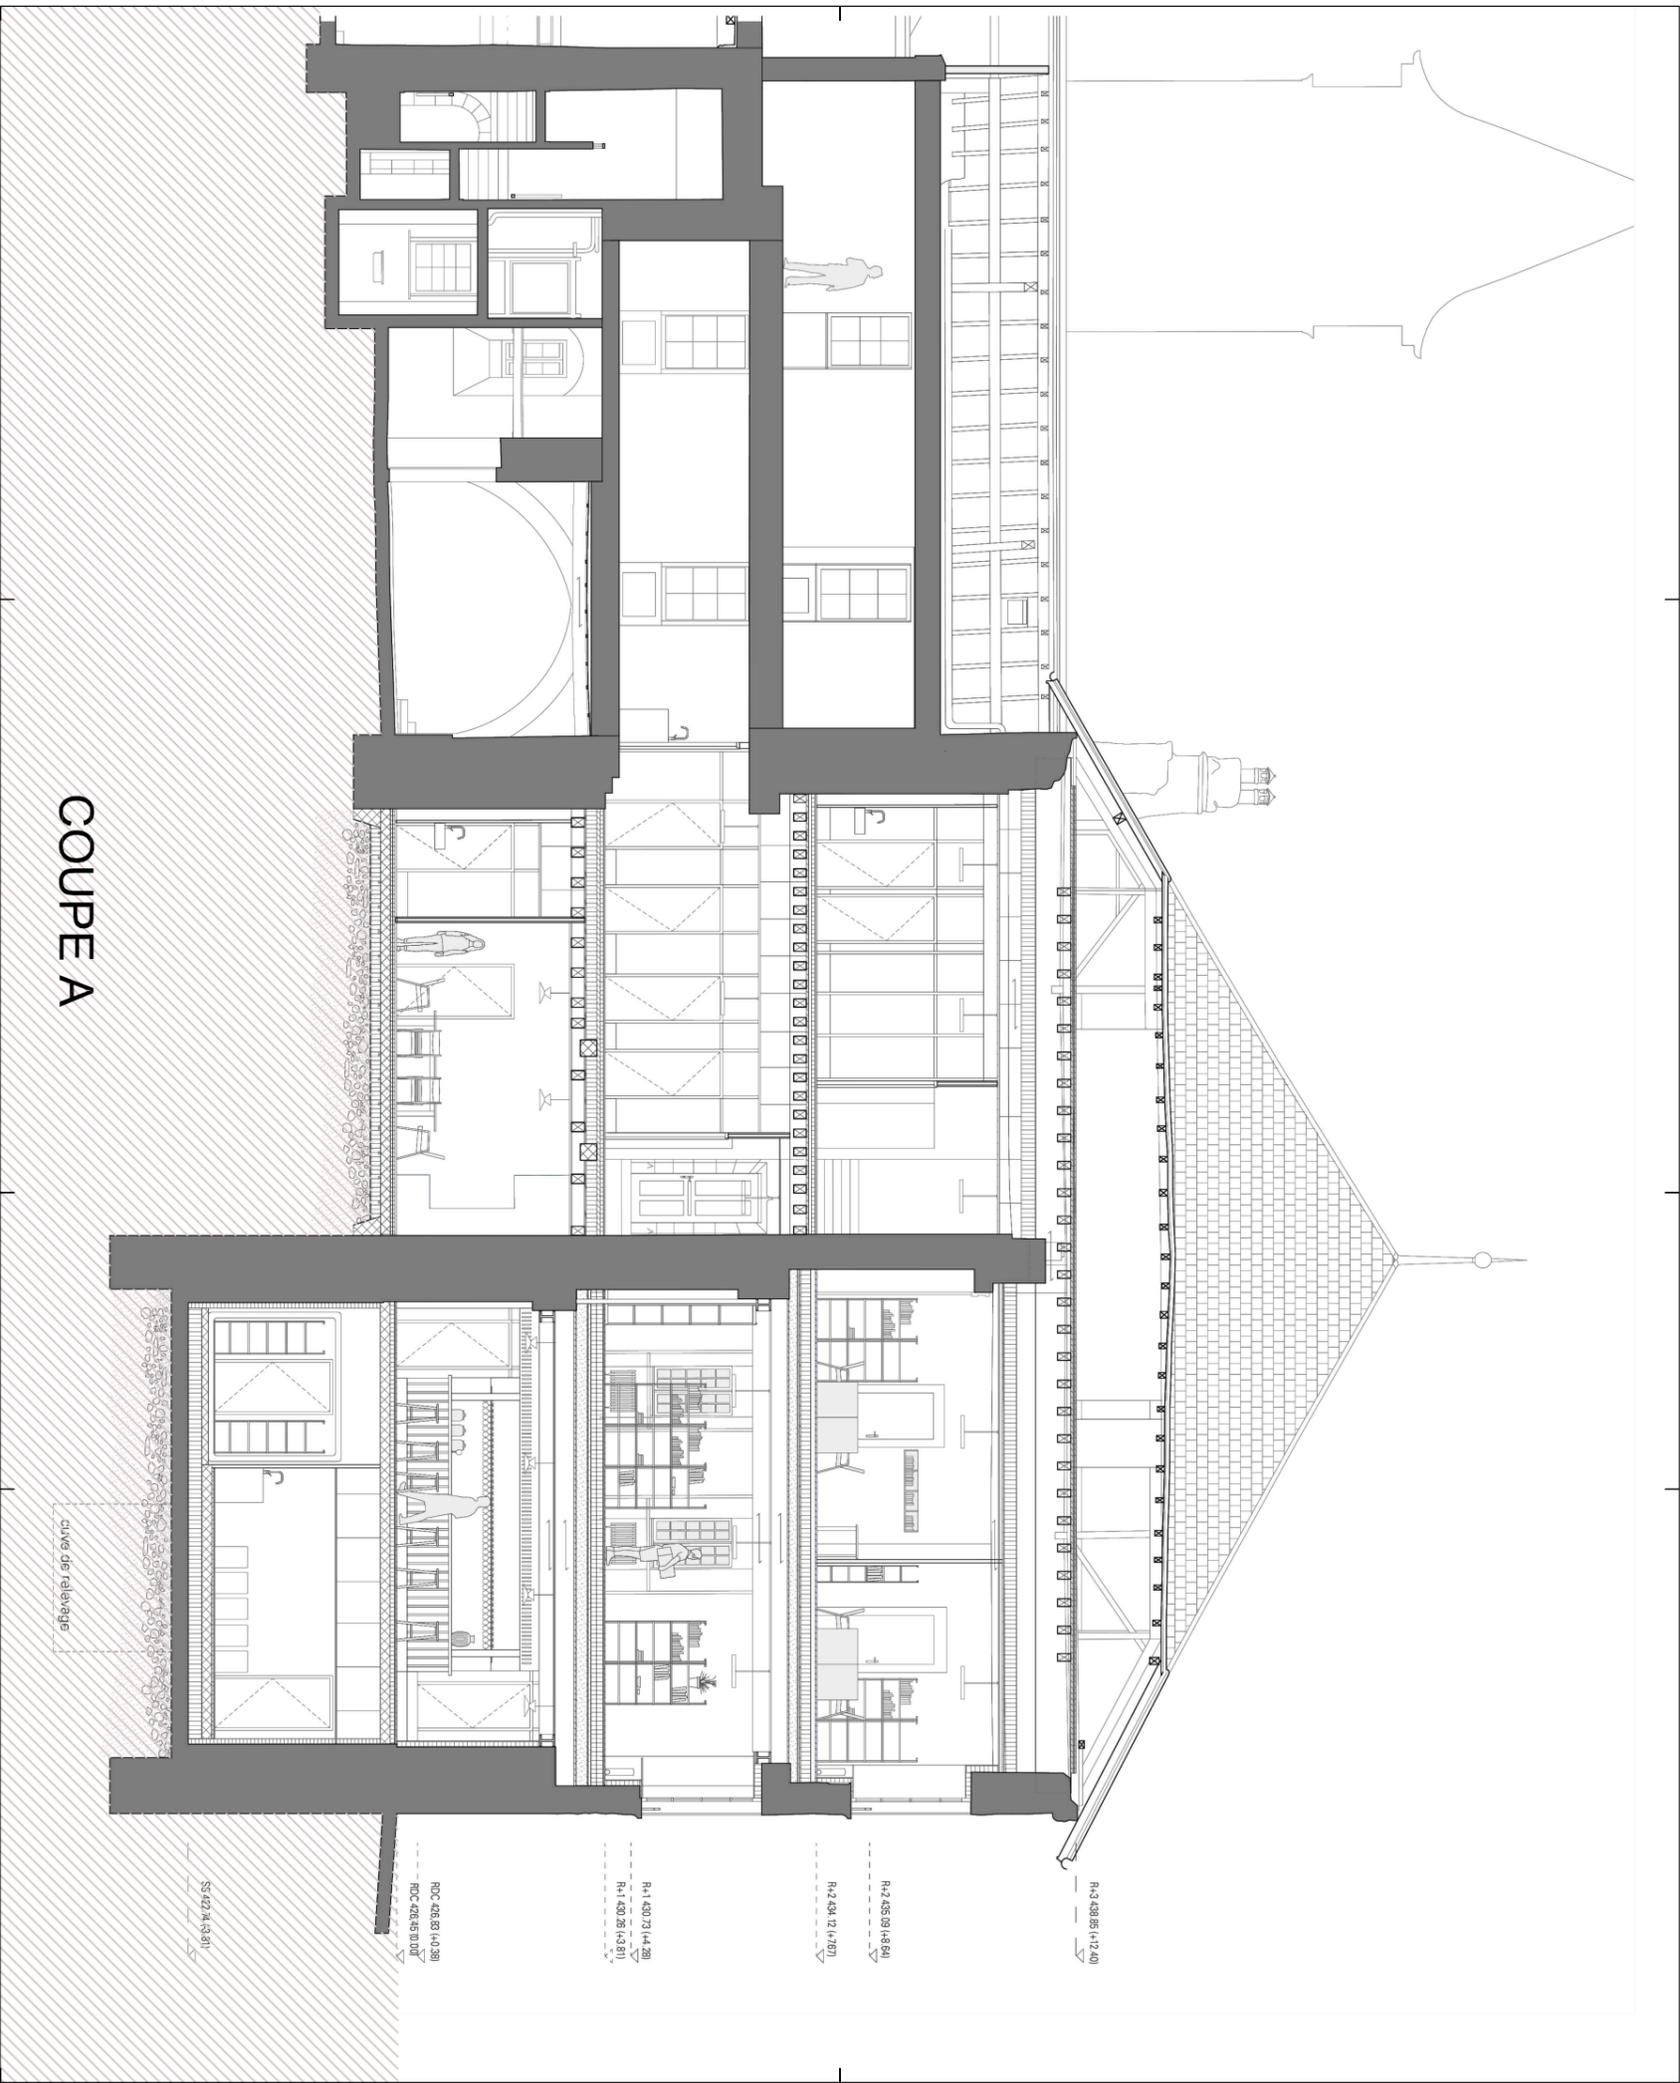

COUPE A

cuve de relevage

SEC 423 A (3.30)


RCC 426 B3 (4.38)
RCC 426 B5 (3.02)

R+1 430 B3 (4.29)
R+1 430 B5 (3.81)


R+2 434 B2 (4.87)

R+2 435 B9 (4.84)

R+3 438 B5 (4.20)

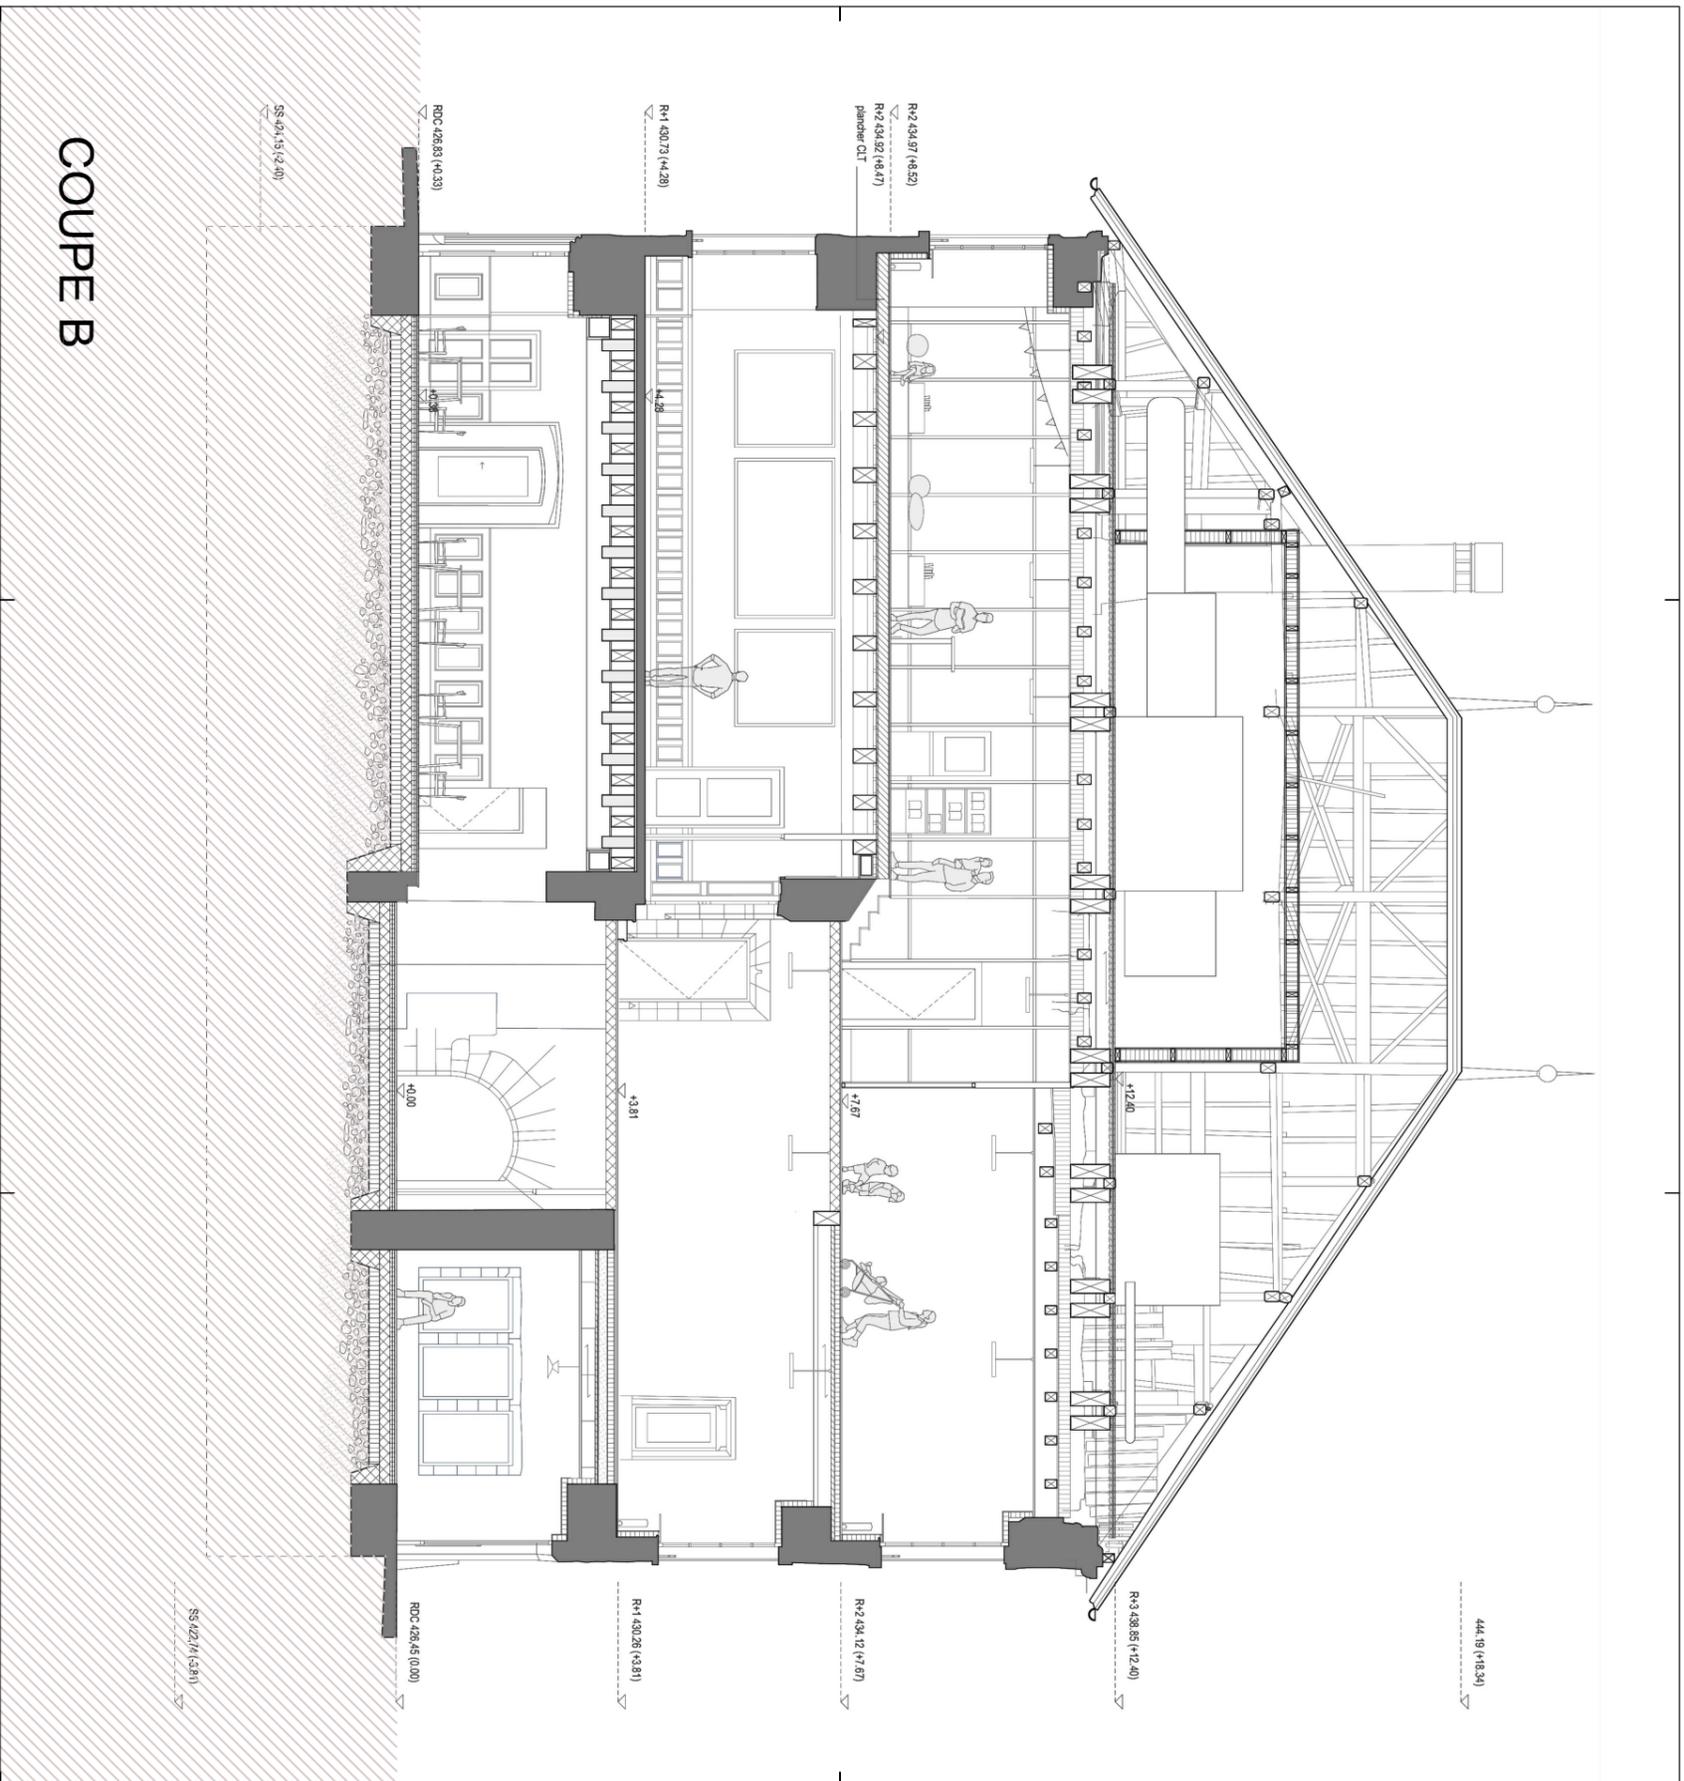

COUPE B

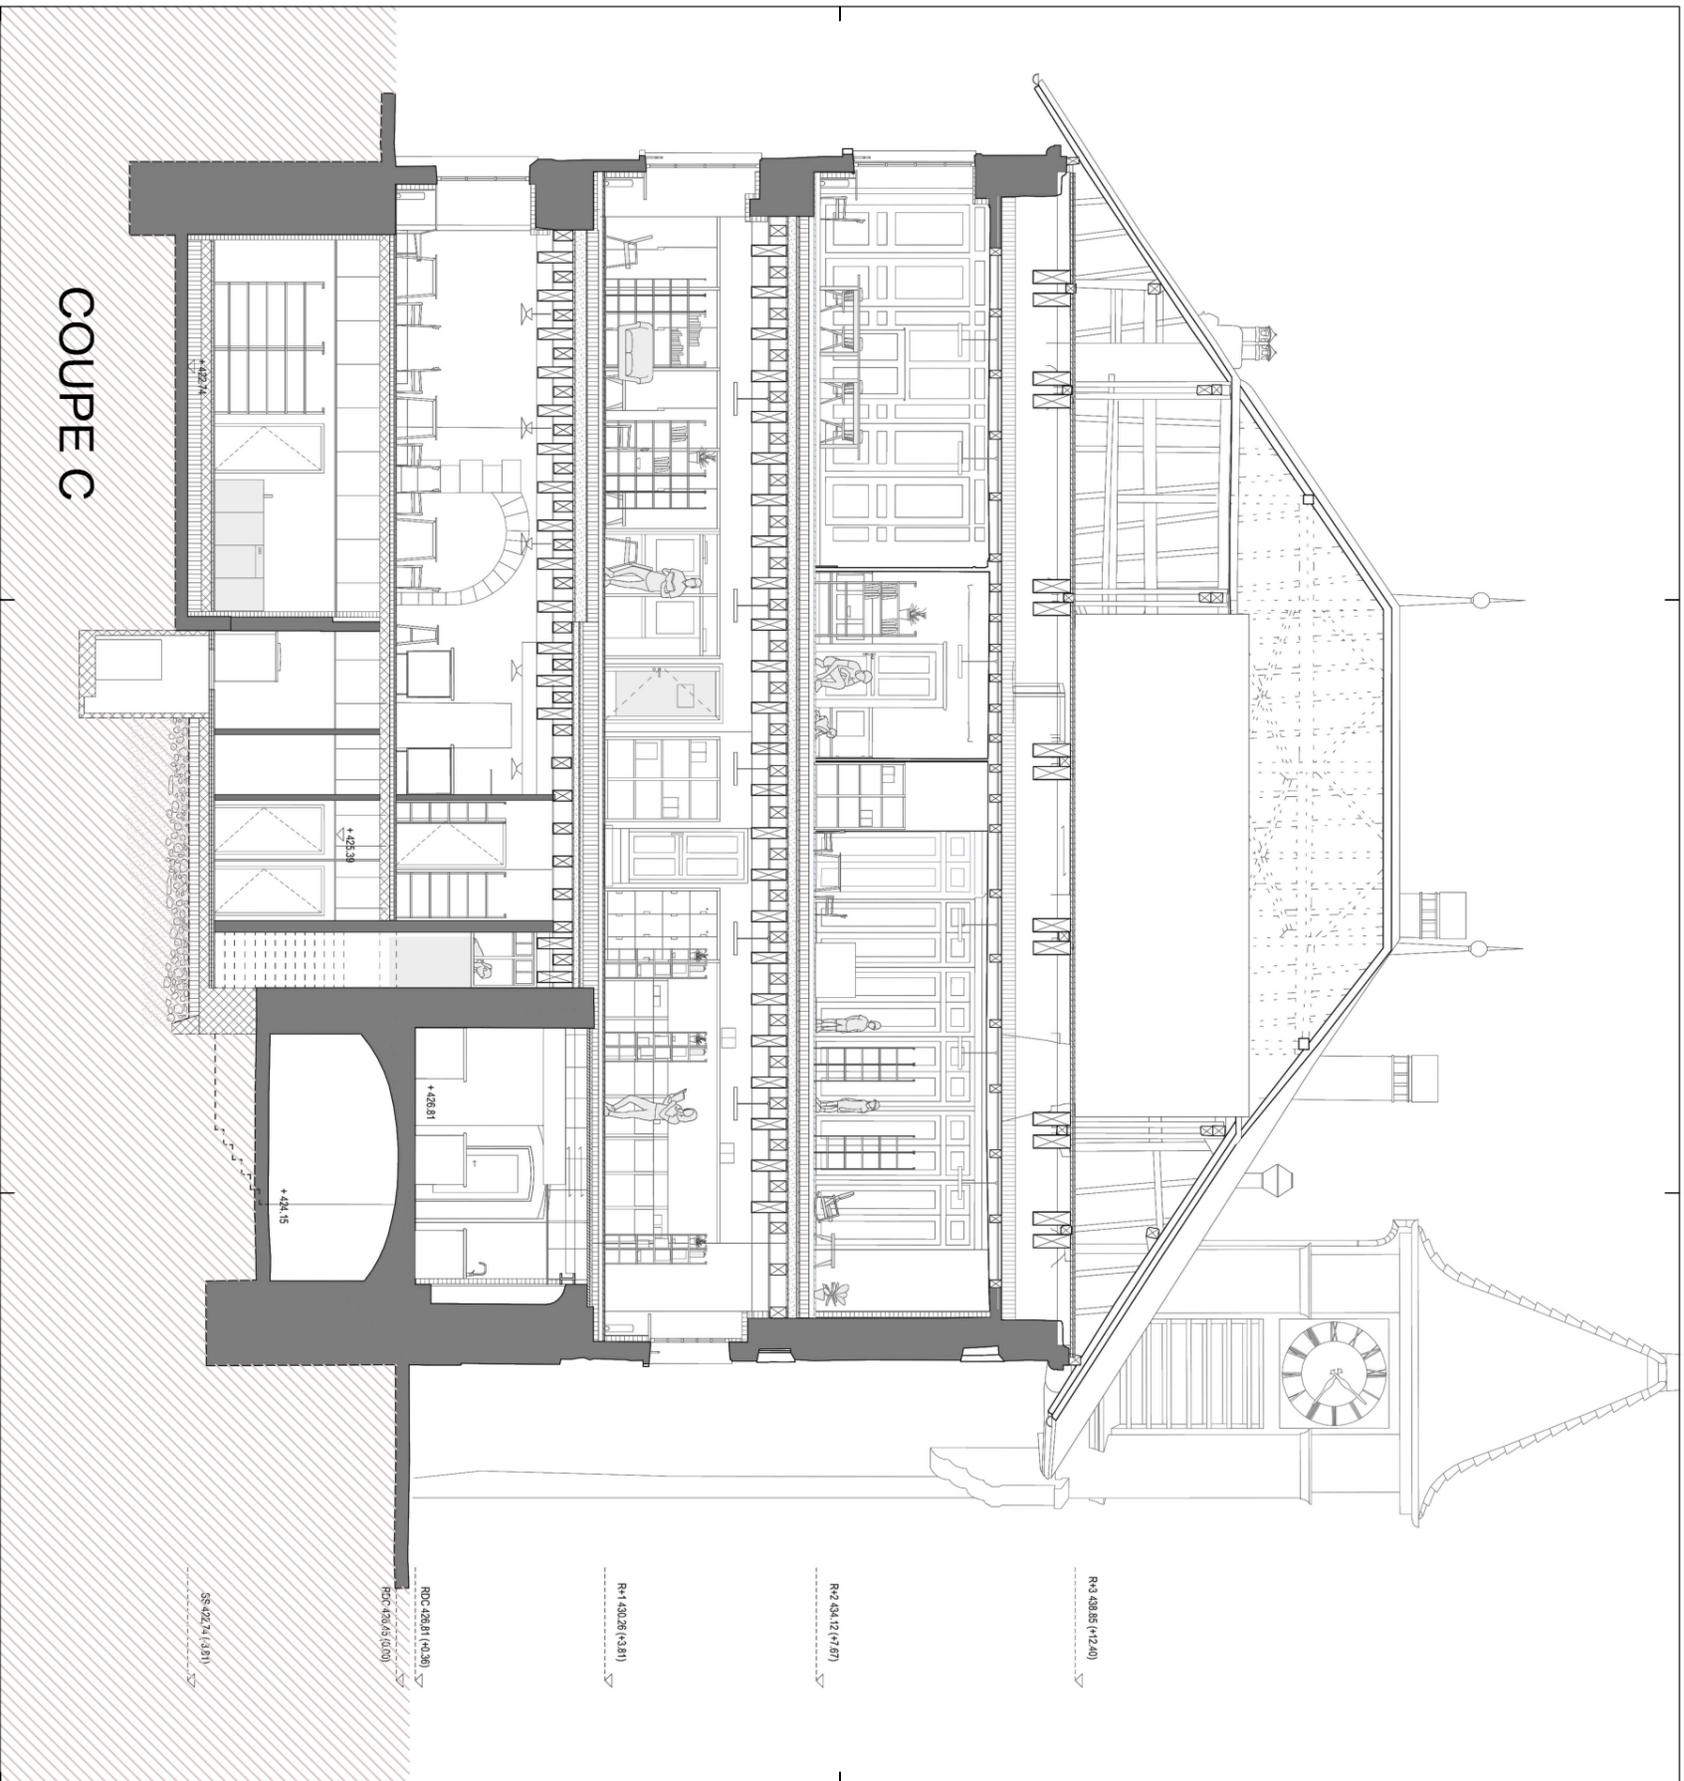

COUPE C

R+3 438.85 (+12.40)

R+2 434.12 (+7.67)

R+1 430.26 (+3.81)

R/C 428.81 (+0.36)


SS 424.15 (+0.31)

+424.15

+428.81

+428.38

+427.74

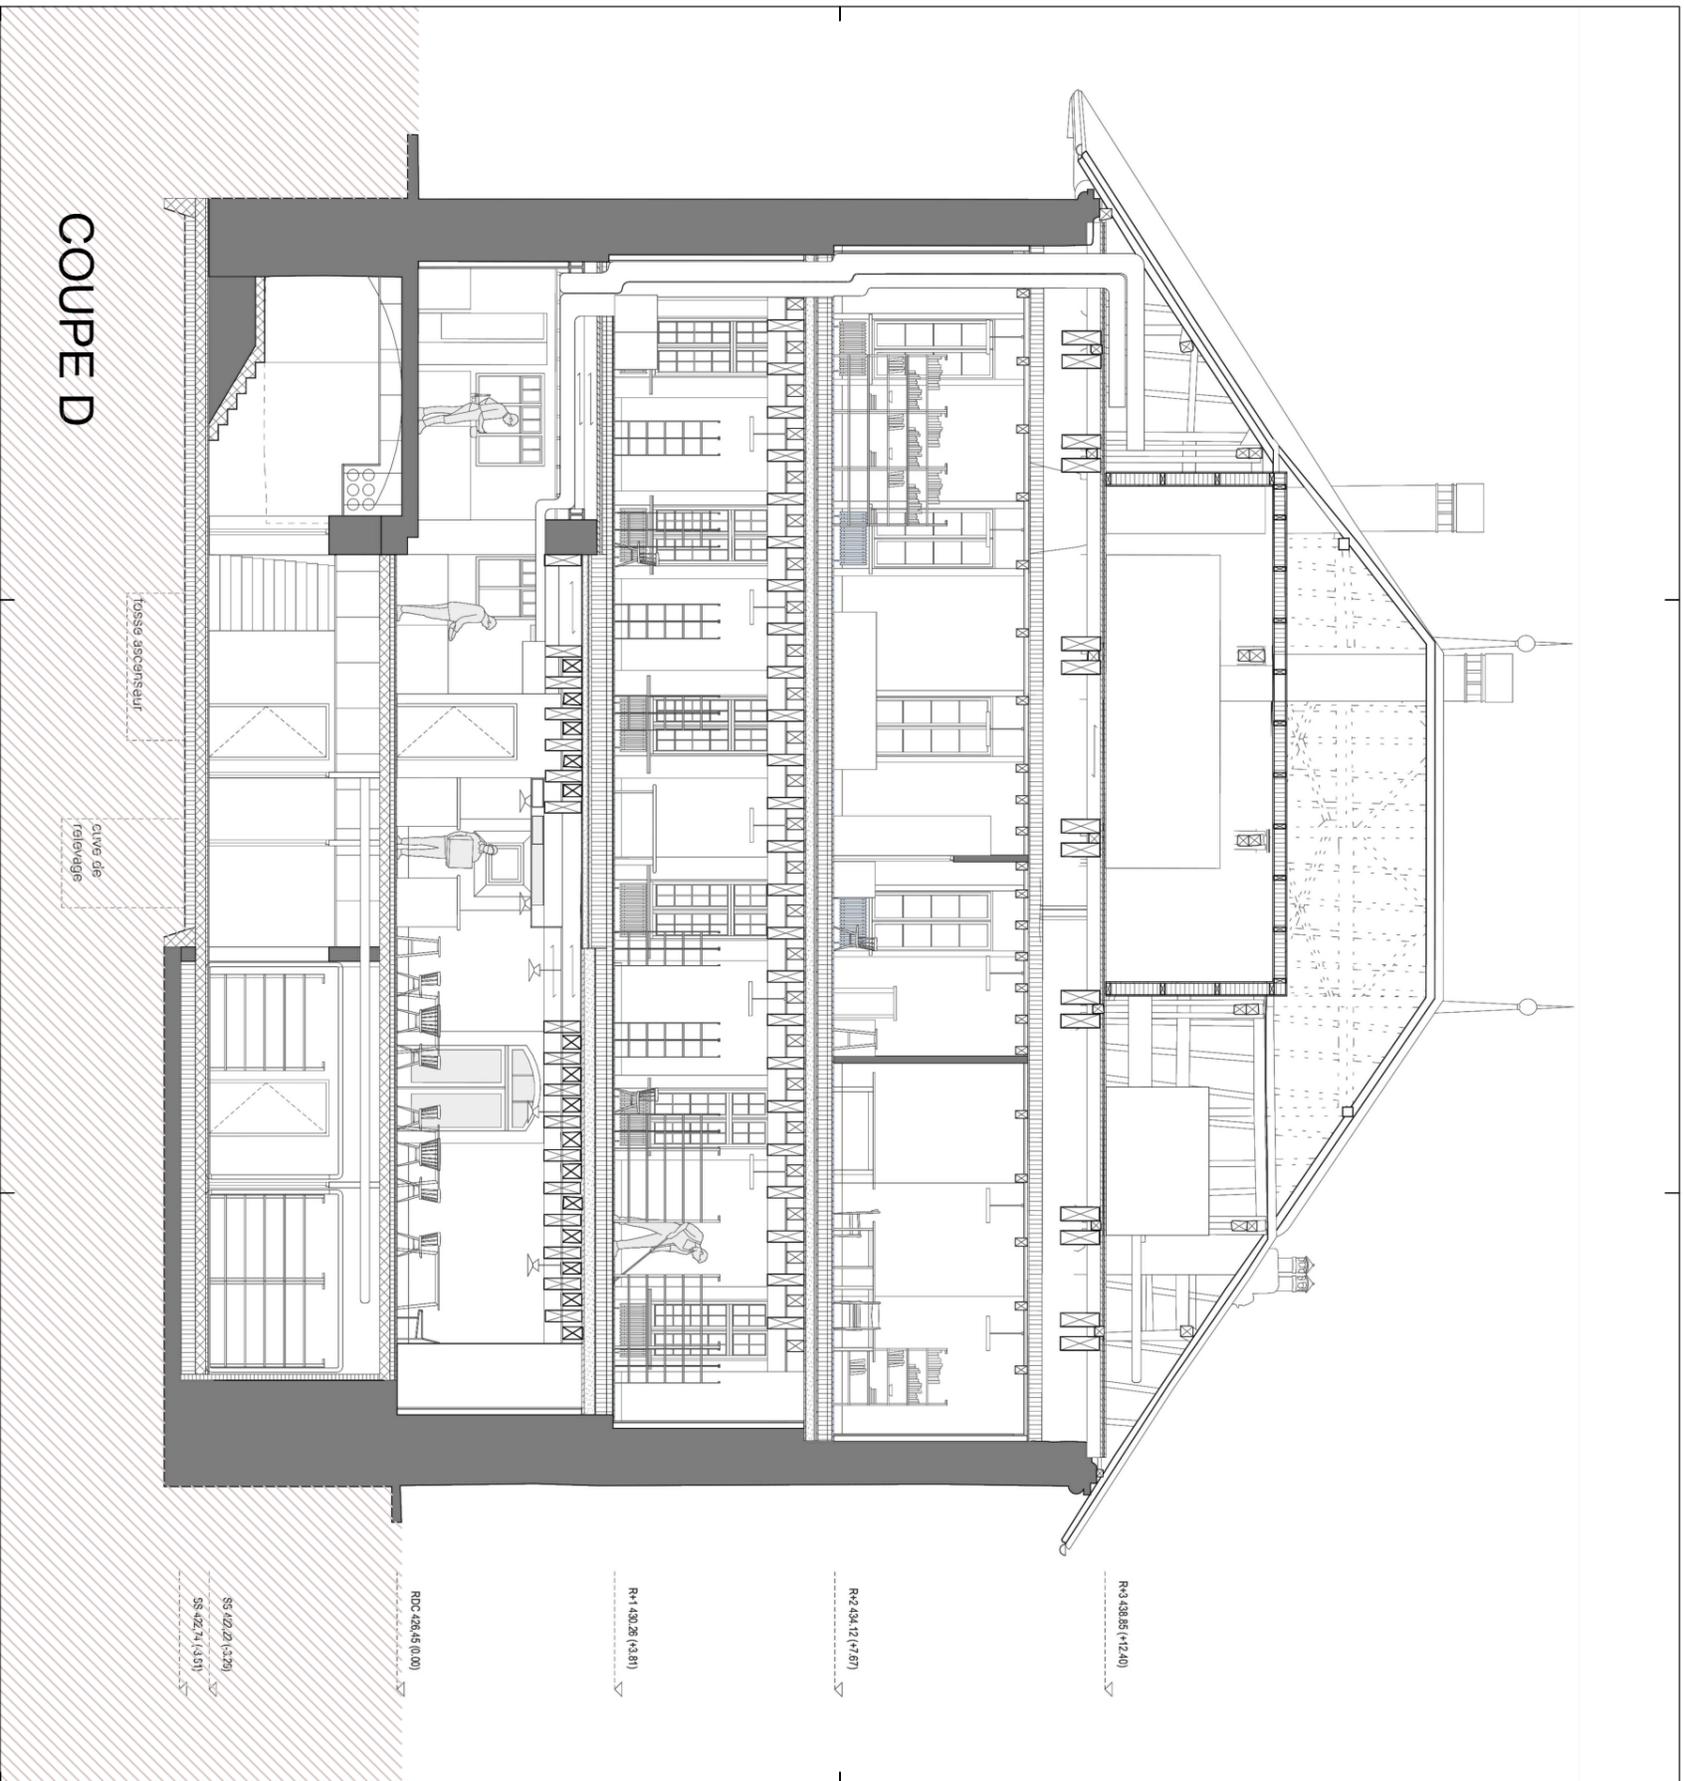

COUPE D

fosse septique

cuvé de relevage

R+3.438.85 (+12.40)

R+2.434.12 (+1.87)

R+1.430.28 (+0.89)

R0C.428.45 (0.00)

S5.412.27 (-2.20)
S5.427.14 (-3.91)